


Appendix 138 to
THE HISTORY OF SCOUTING IN SOUTH GEORGIA
Appendix Updated on: February 18, 2018


Eagle Chapel at Camp Osborn

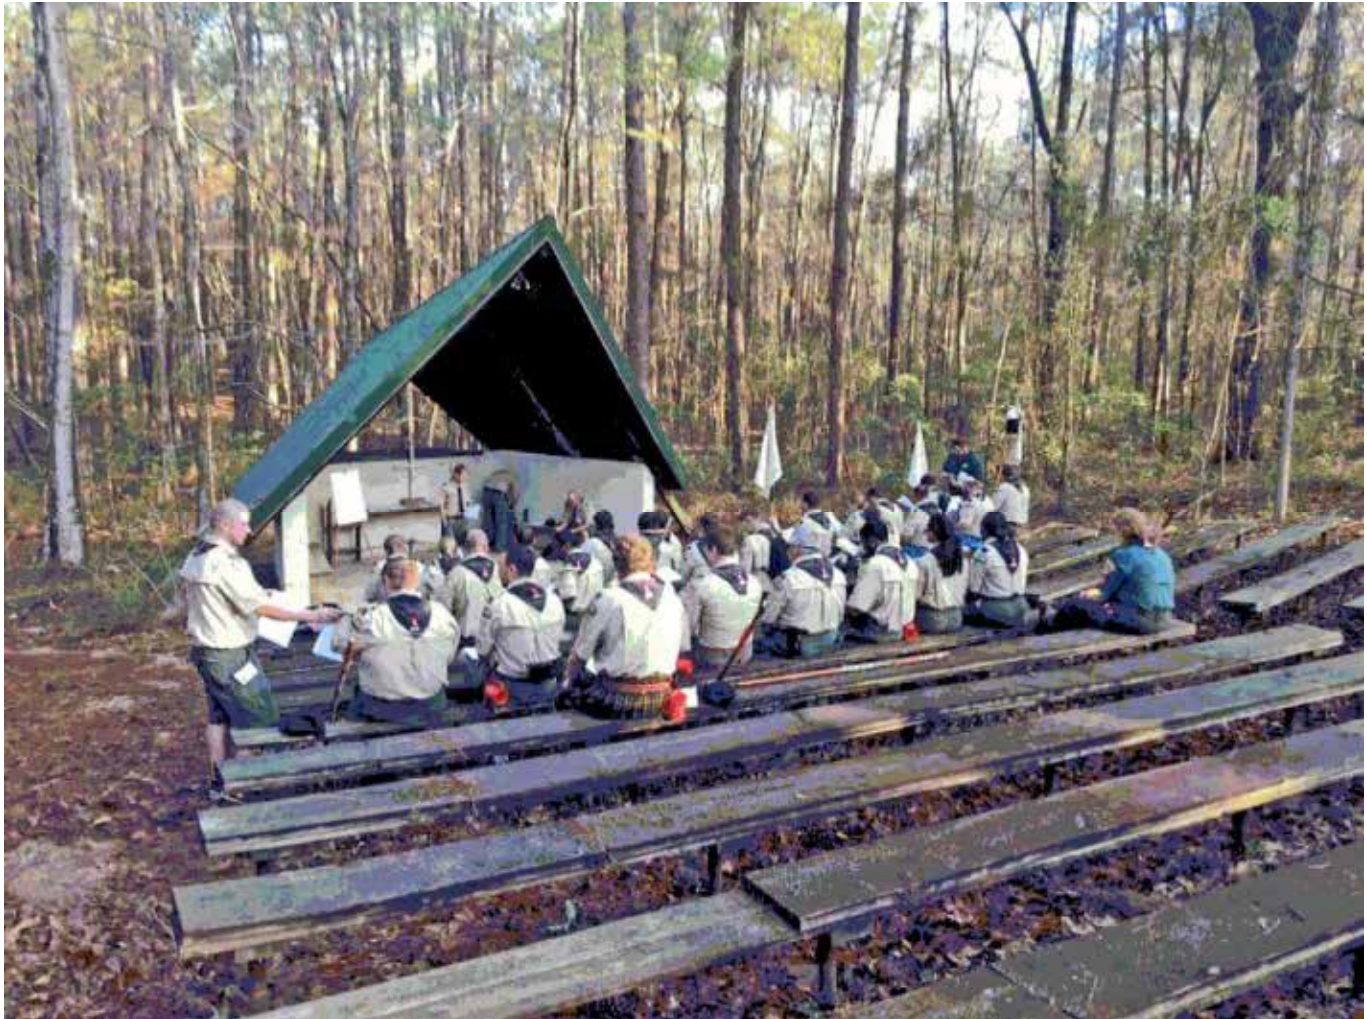


The Eagle Chapel Pre-2017 Tornado

The Eagle Chapel was built on The Ridge in 1969 or 1970
with funds from a Capital Campaign.

(Photo from Darren Williams. Used with permission.)

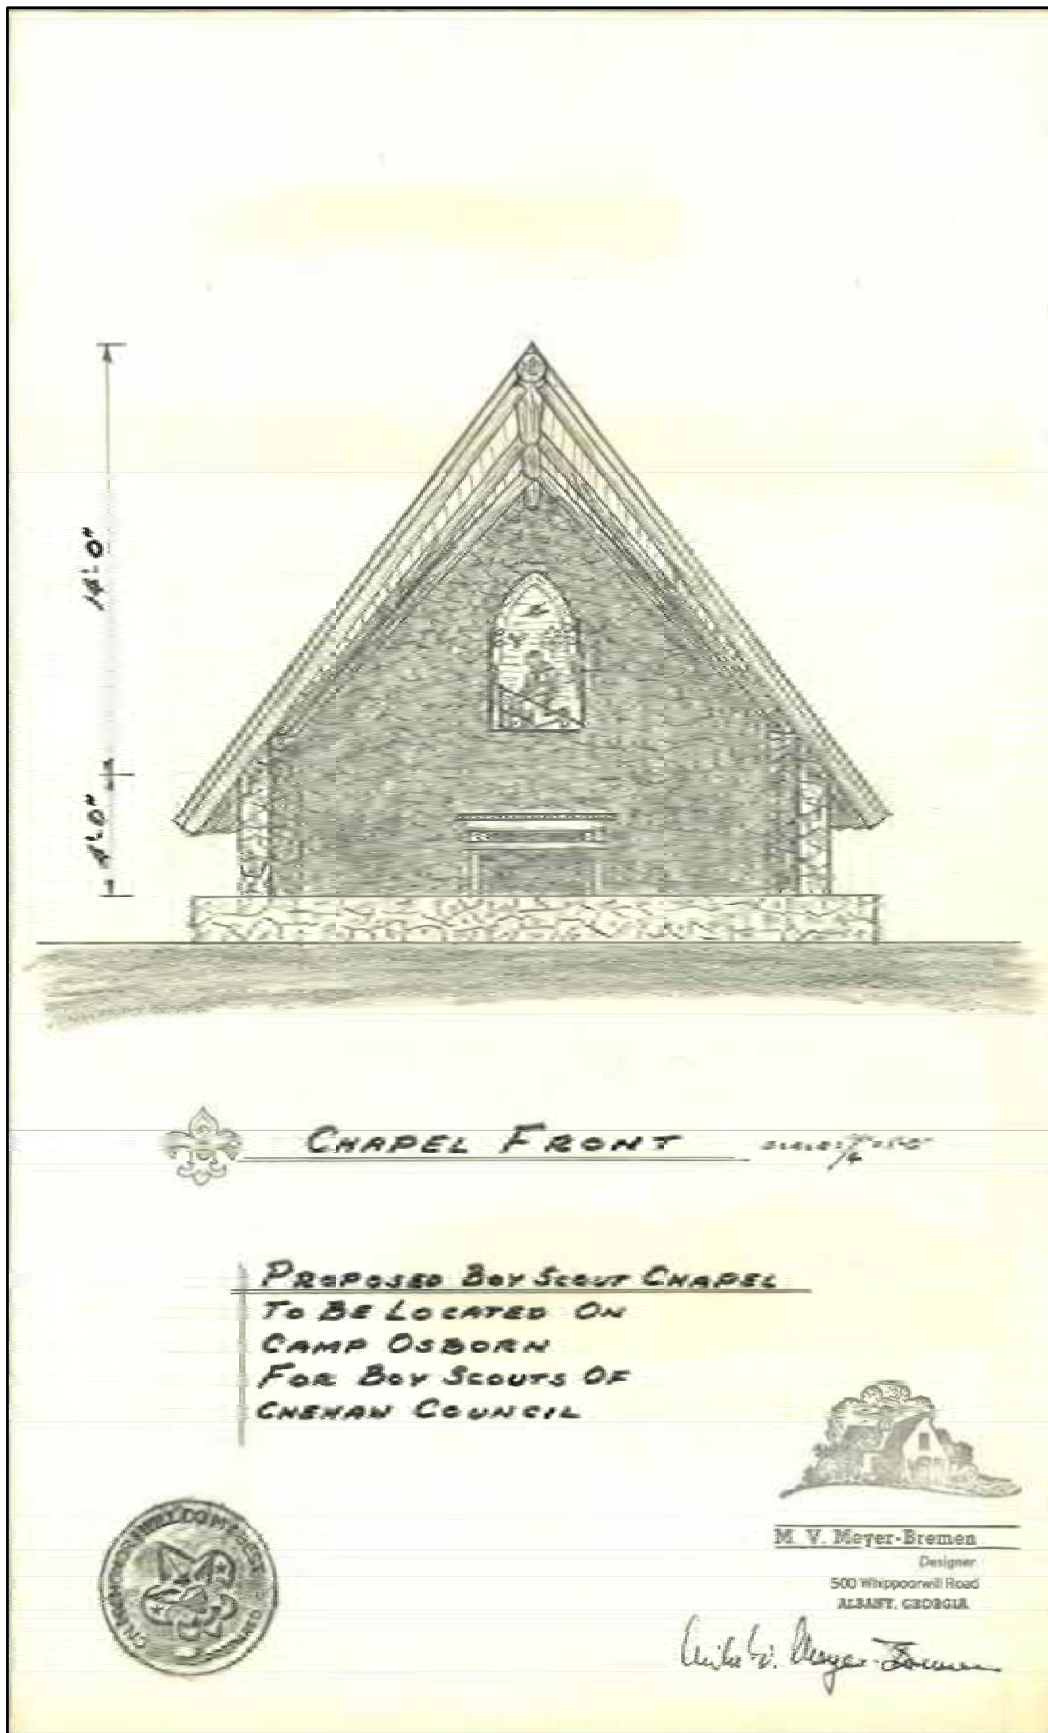


Thanks to Michael Meyer von Bremen for the plans.
His father donated the services to design the chapel.

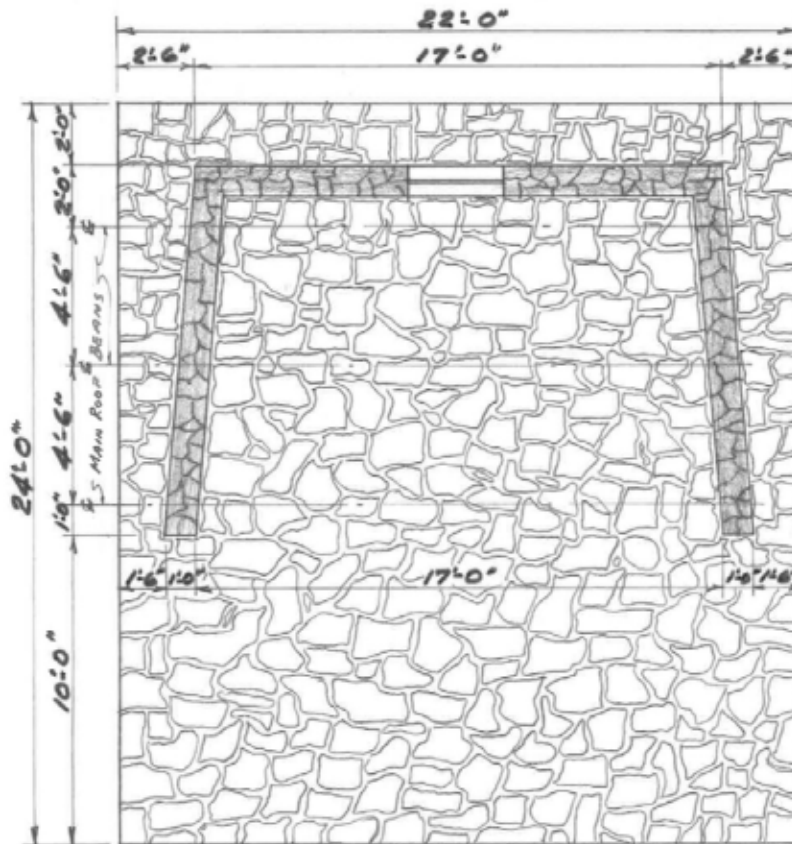

CHAPEL PLAN

SCALE: $\frac{1}{4}$ " = 1'-0"

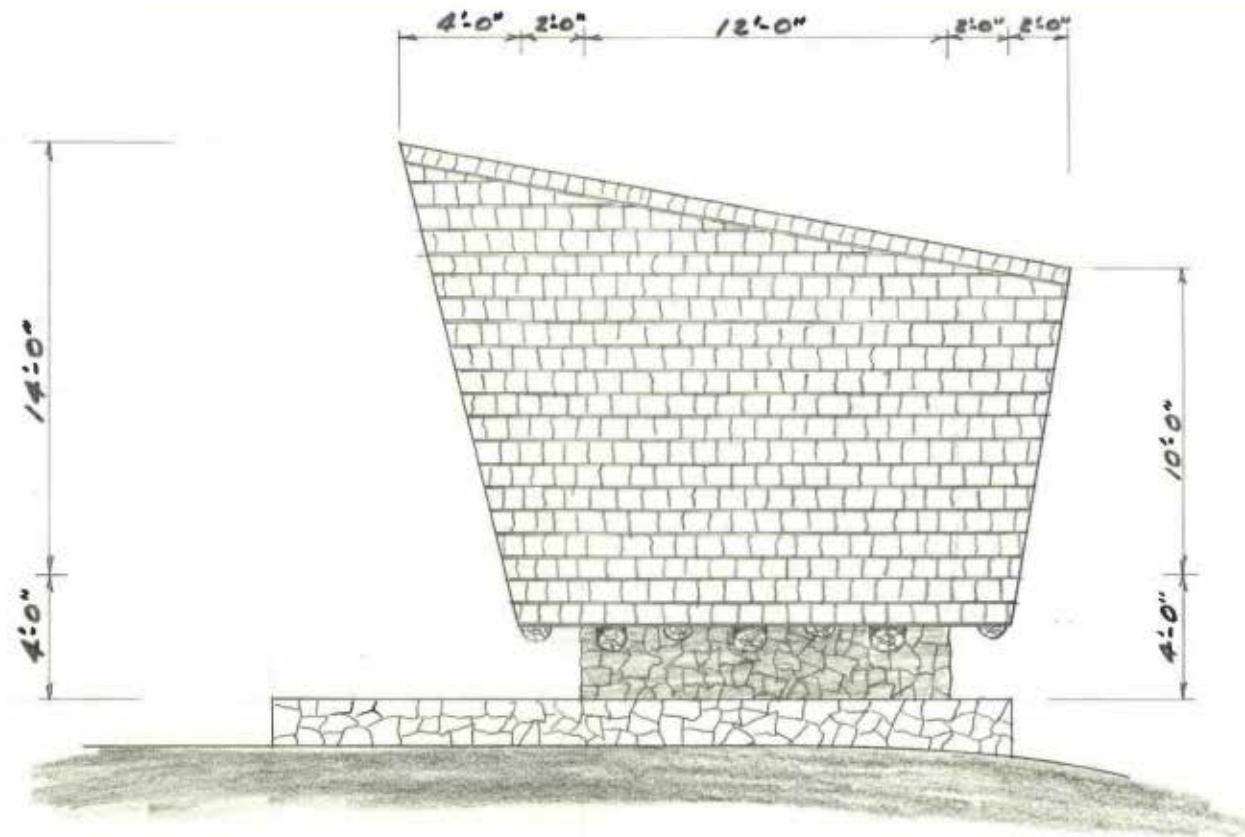

CHAPEL SIDE

SCALE: 1/4" = 1'-0"